



2  
1:100

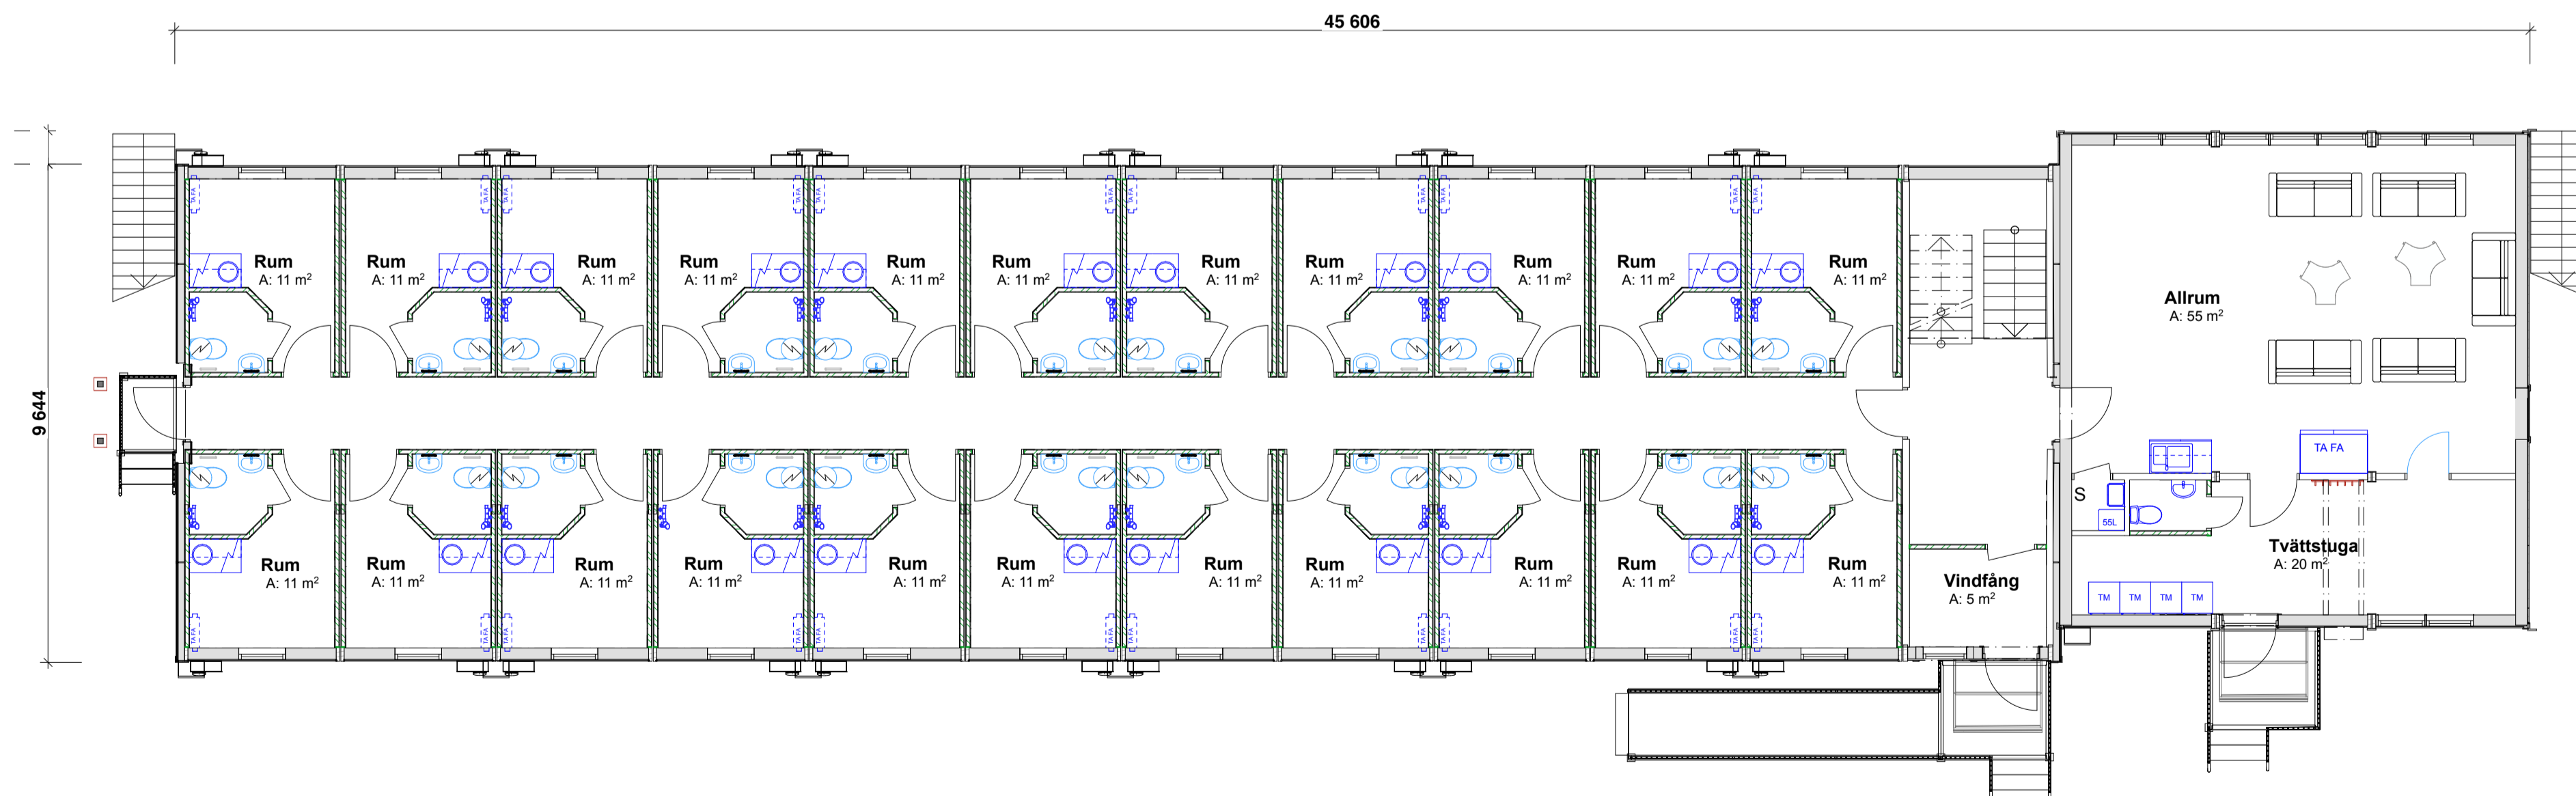

1  
1:100

SKALA 1:100

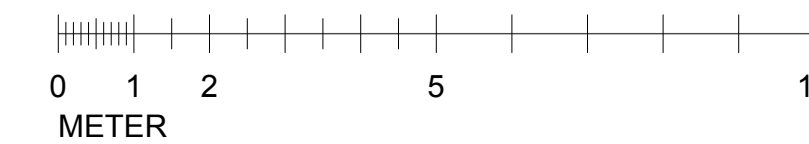


FÖRSLAGSHANDLING

expandia


ET	NDRINGEN A SER	DAT	M	SIGN
Boendepaviljong 44 rum i korridor 30 B2000/S2000 PLANRITNING				
andla dul rA 021 0 110				
D	m:	R	:	S
1:100		A	mm :	R mm :
				22 01 01



1:100

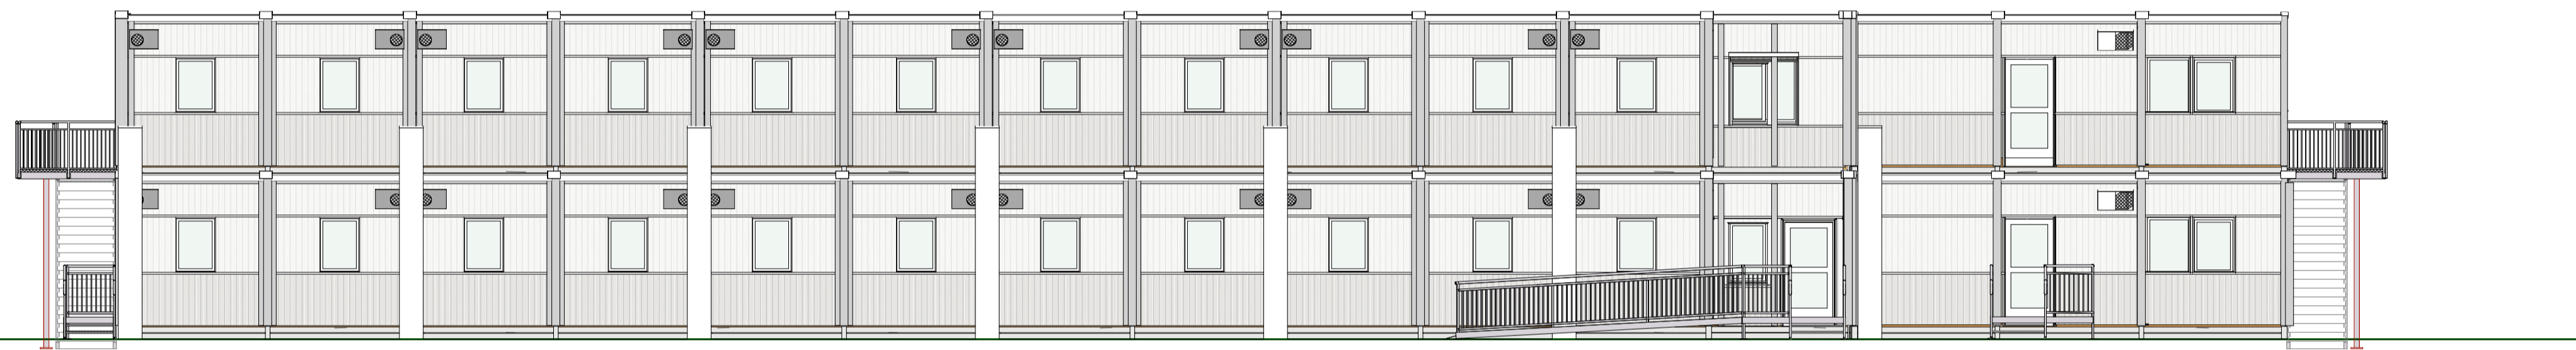

E  
1:100

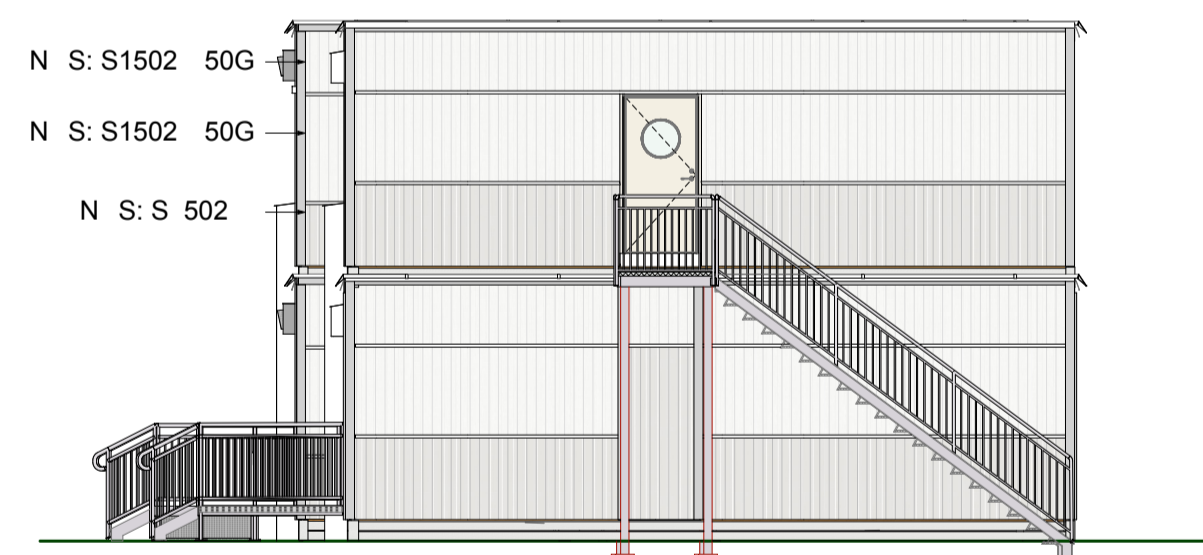

G  
1:100



G  
1:100

SKALA 1:100



FÖRSLAGSHANDLING



ET	NDRINGEN A SER	DAT M	SIGN
----	----------------	-------	------

Boendepaviljong  
44 rum i korridor  
30 B2000/S2000 FASADRITNING

andia dul rA  
021 0 110

D m:	R :	S :	A mm :	R mm :	R :
		1:100		22 01 11	